



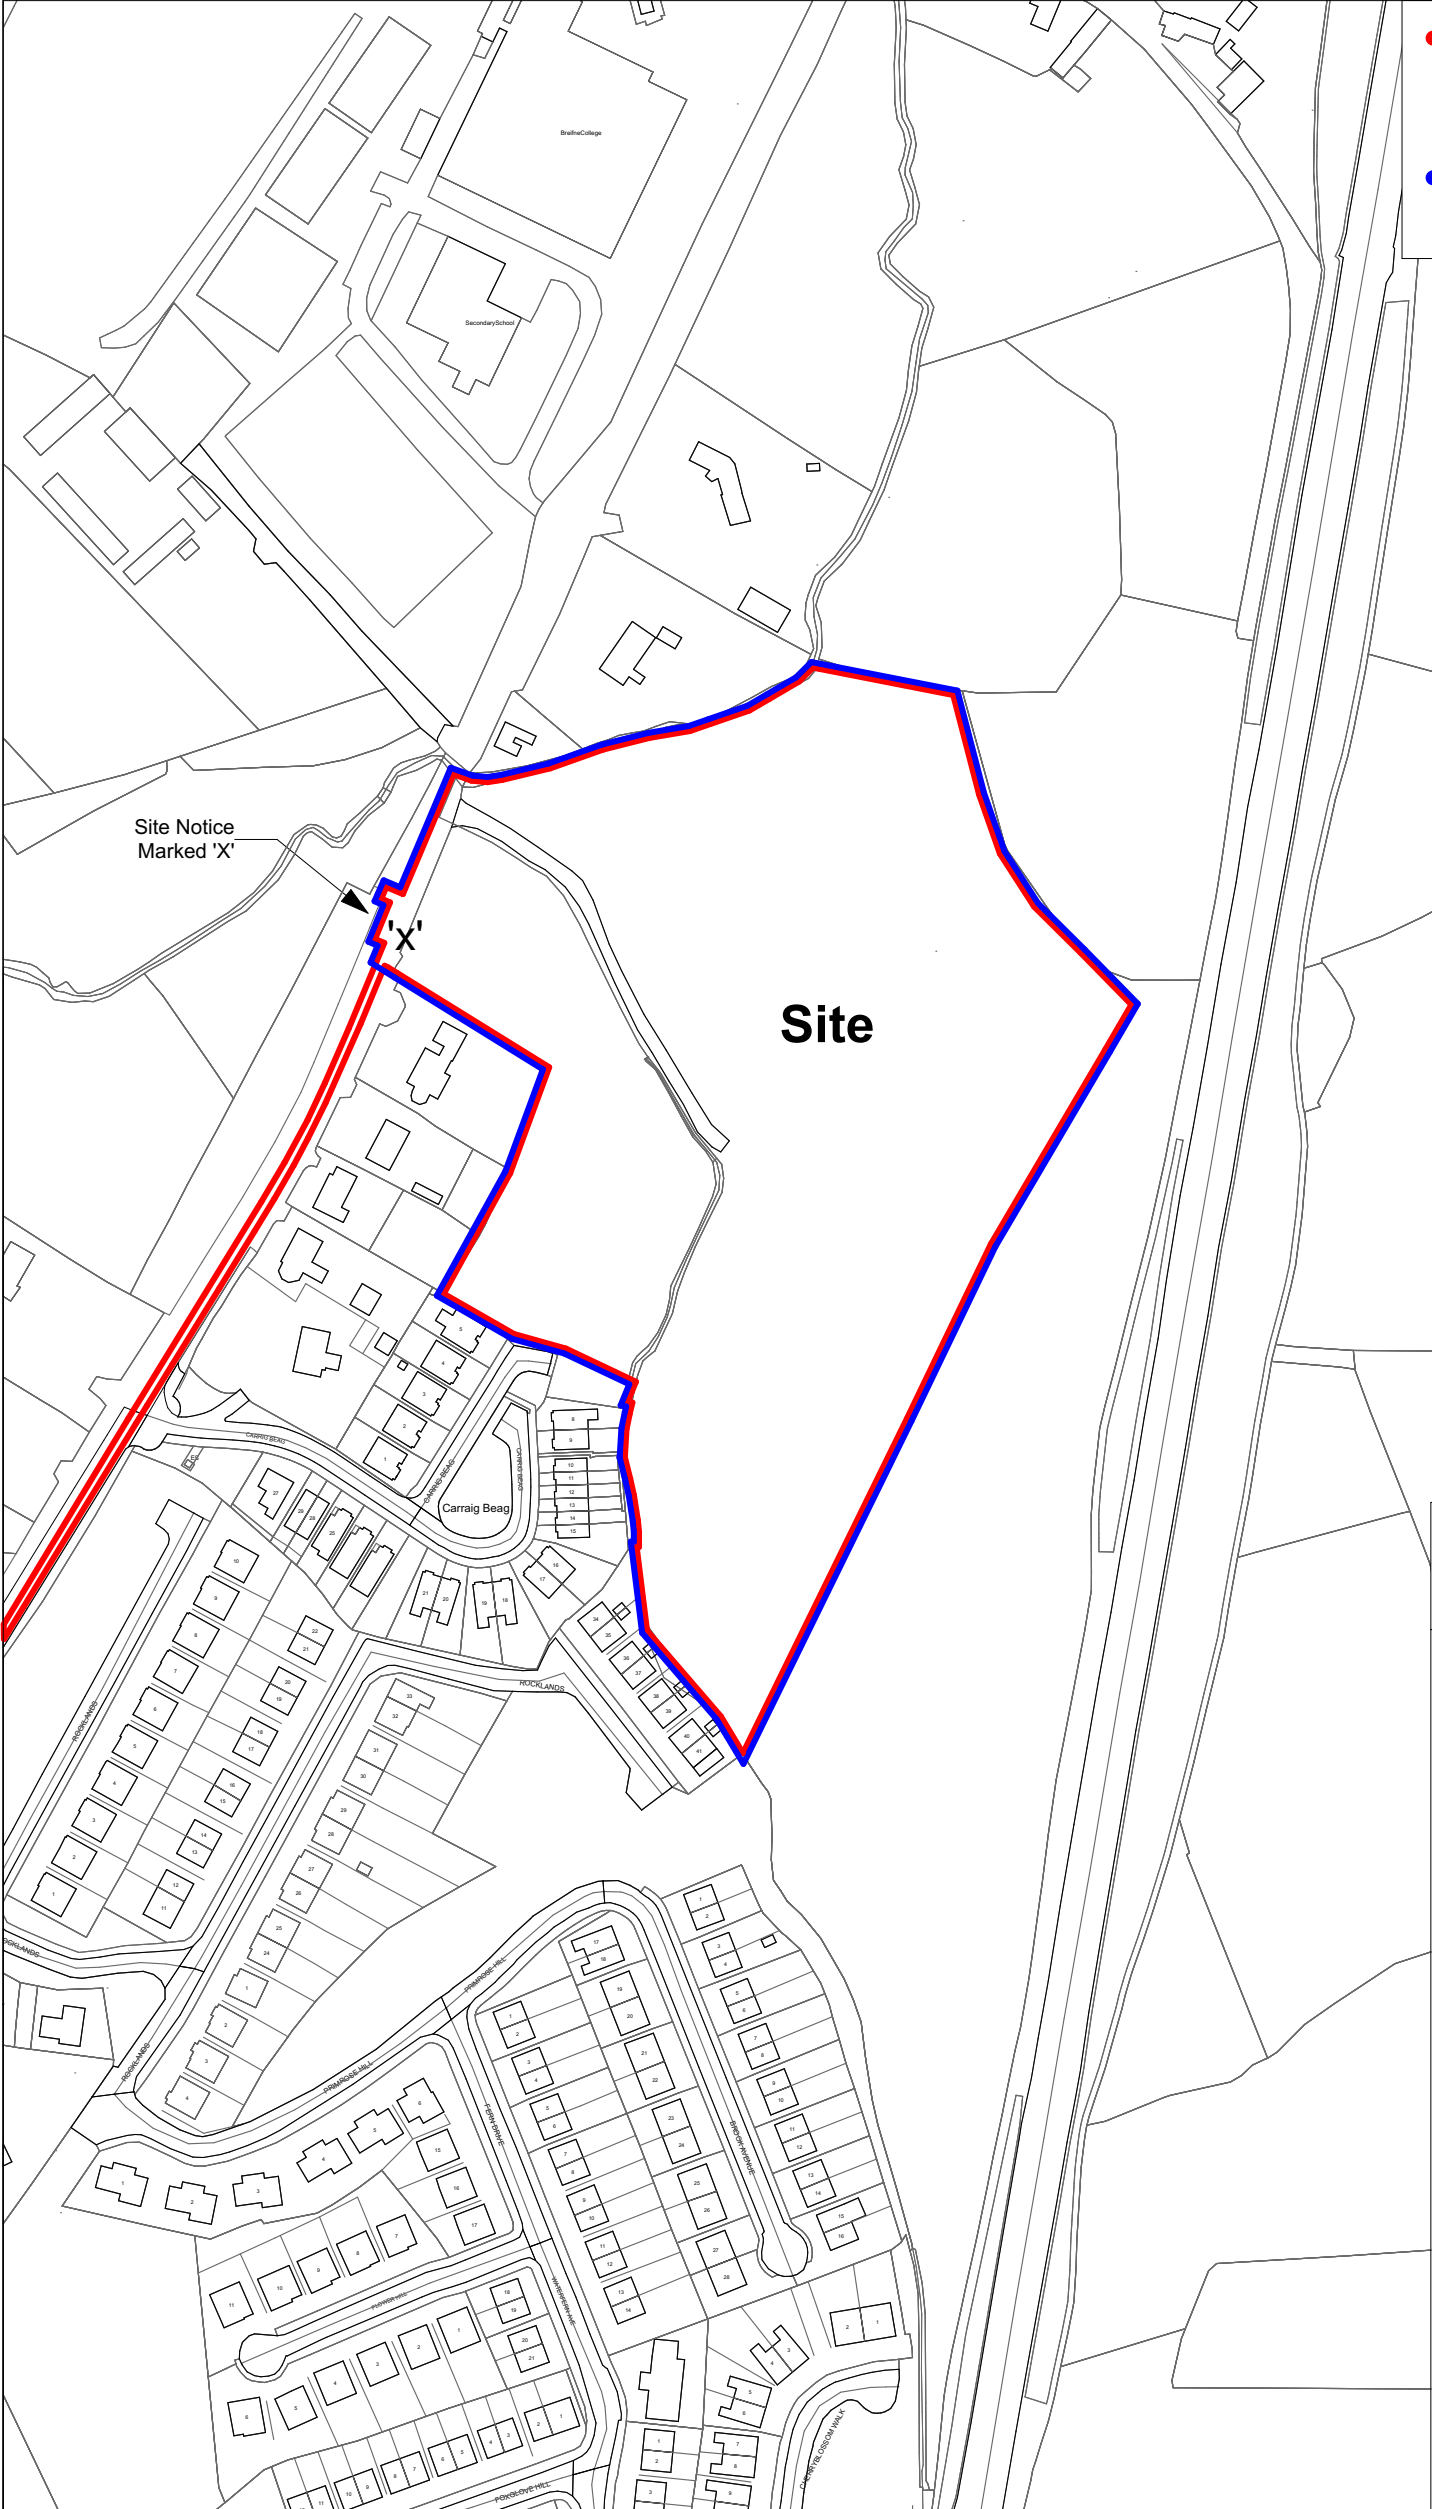

Site Area
4.77 Hectares / 11.7 Acre

Landholdings
4.69 Hectares / 11.6 Acre

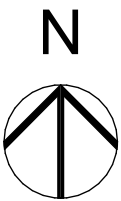

OS Map Ref. No.: XX 12
OS Map X, Y: 642958, 806565
OS.Licence No: CYAL50522210

Rev	Issue Date	Description	Approved by
Purpose of Issue			
Planning Drawing Only			
Wynne Gormley Gilshan Architects & Surveyors Ltd.			
© WGG ARCHITECTS & SURVEYORS LTD COPYRIGHT RESERVED			
JOB DETAILS			
Proposed Residential Development @ Drumalee & Billis, Cootehill Road, Cavan for Tullyagan Properties			
Scale @ A3 1:2500	Dwg.no PL25-089-200	Amend.	
Date 23/04/2026	Description Site Location Map		
Drawn by C Reboli			
Checked by M Gormley			
21, Church View, Cavan T +353 49 43 61096 F +353 49 43 62907 E info@wggarchitects.ie W www.wggarchitects.ie			

Site Location Map 1:2500